

**Bhutan Power Corporation Limited
Distribution Services
Distribution Construction Department
Electrification Division
Thimphu: Bhutan**




Specification No. BPC/DS/DCD/ED/C-06

**Bidding Document
For
Supply & Construction of UG Distribution Network for
Montanga Industrial Park, Samdrupjongkhar**


Volume II Part-3 – Drawings

February 2021

Montanga UG Distribution Network Plan using 6 ways Ring Main Unit (RMU) - 5 nos and PSS - 1 Nos

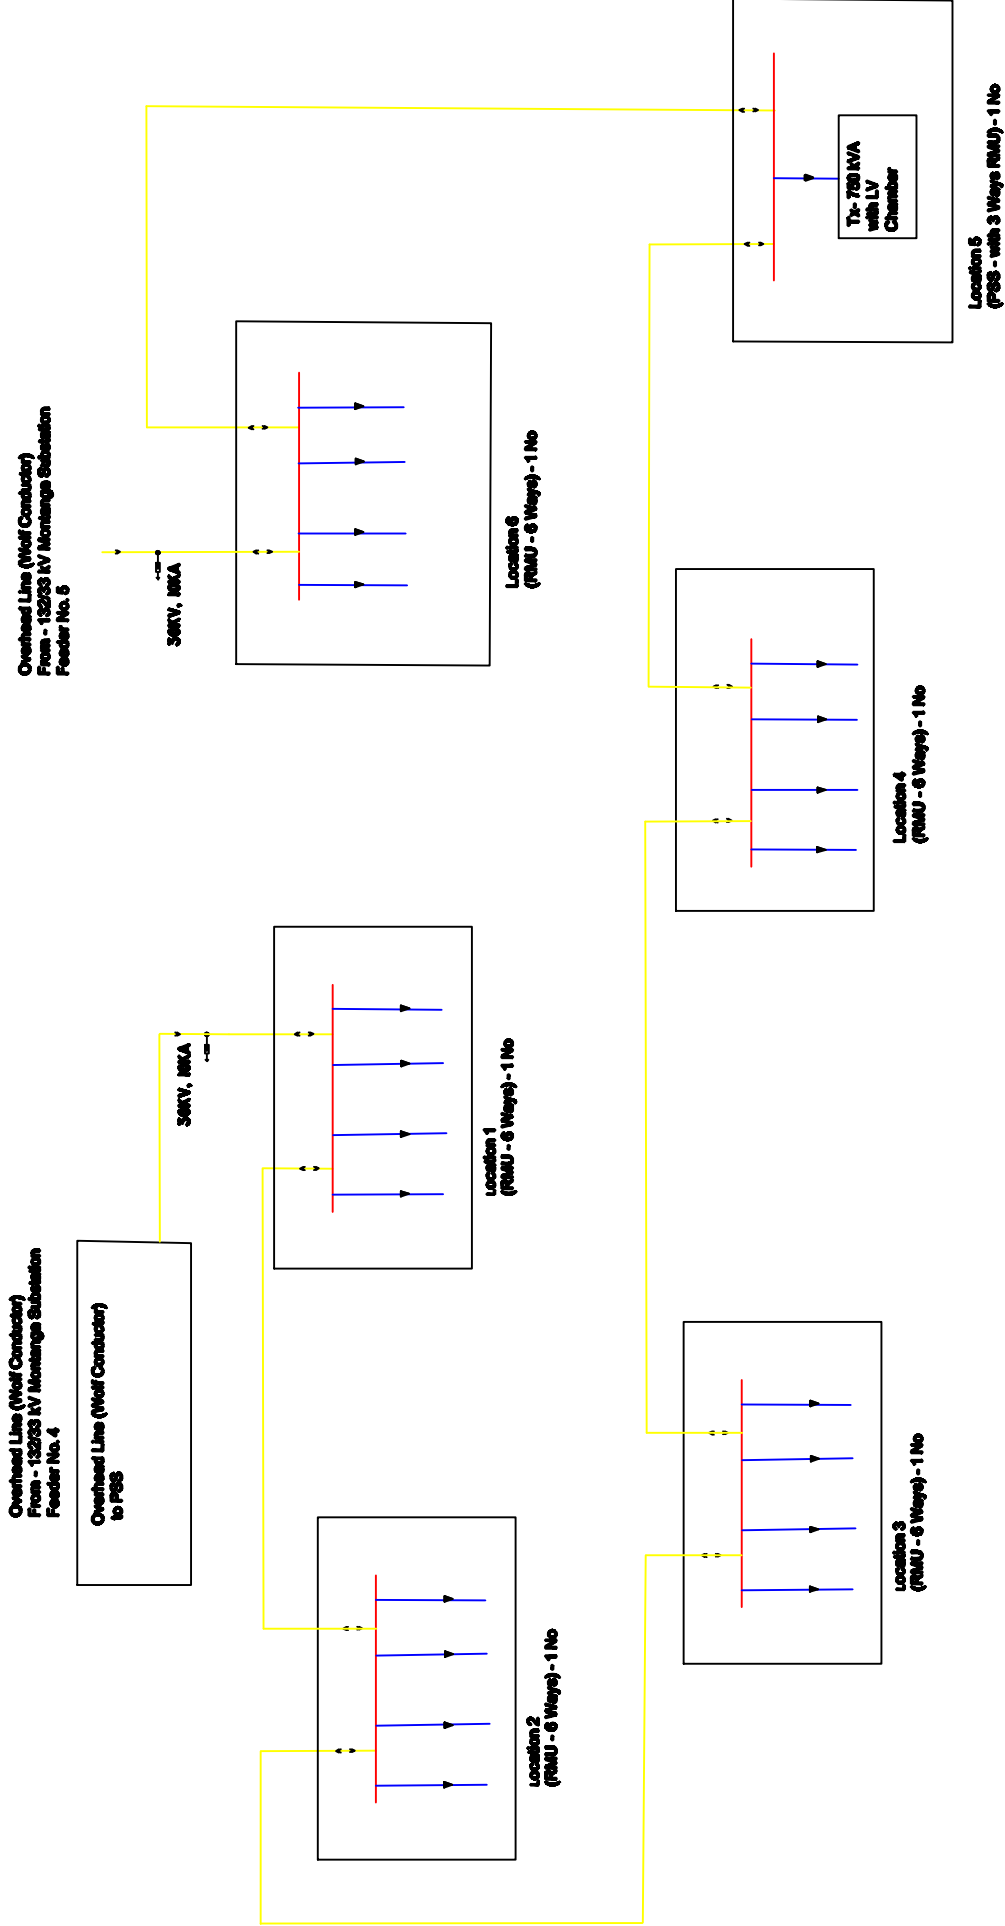

NOTE:	Title: 760 kVA, Package Substation and Ring main unit (6 Ways) for MV distribution network		File Name:	Date: February 2021	Scale: NTS
	Division: Electricity Services Division Samdrup Jongkhar		Project: Electrification Division, Distribution Construction Department, Distribution Services, Bhutan Power Corporation Limited		
	MONTANGA INDUSTRIAL PARK		Code:		

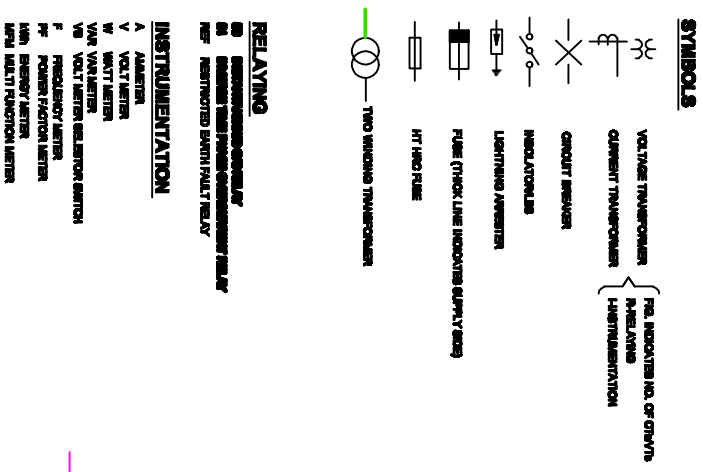

NOTE:

MONTANGA INDUSTRIAL PARK

Title: Blind main unit (B Wans) for MV distribution network

File Name:	Date:	Scale:
-------------------	--------------	---------------

Division:
Electricity Services Division
Sandrup Jonathan

Bhutan Power Corporation Limited

Project: *Electrification Division,
Distribution Construction Department,
Distribution Services,
Barton Power Corporation Limited.*

Code:

